




Technical Details - Security Window - 130 mm Glass-Block - 165 mm c/c

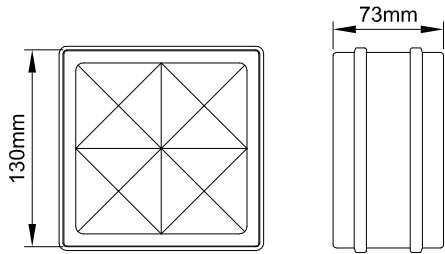


130x130x73 mm Toughened Block

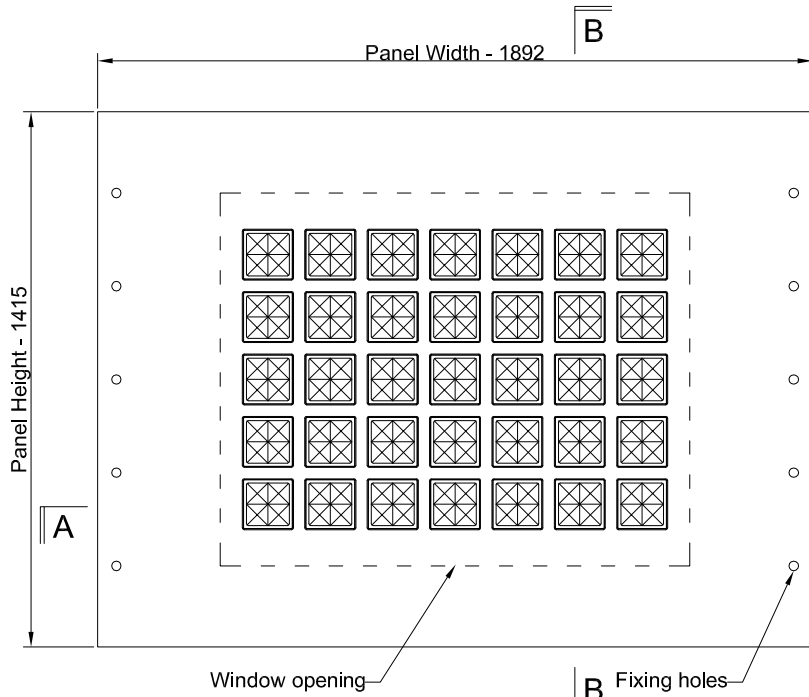

Panel Dimensions
Scale 1:20

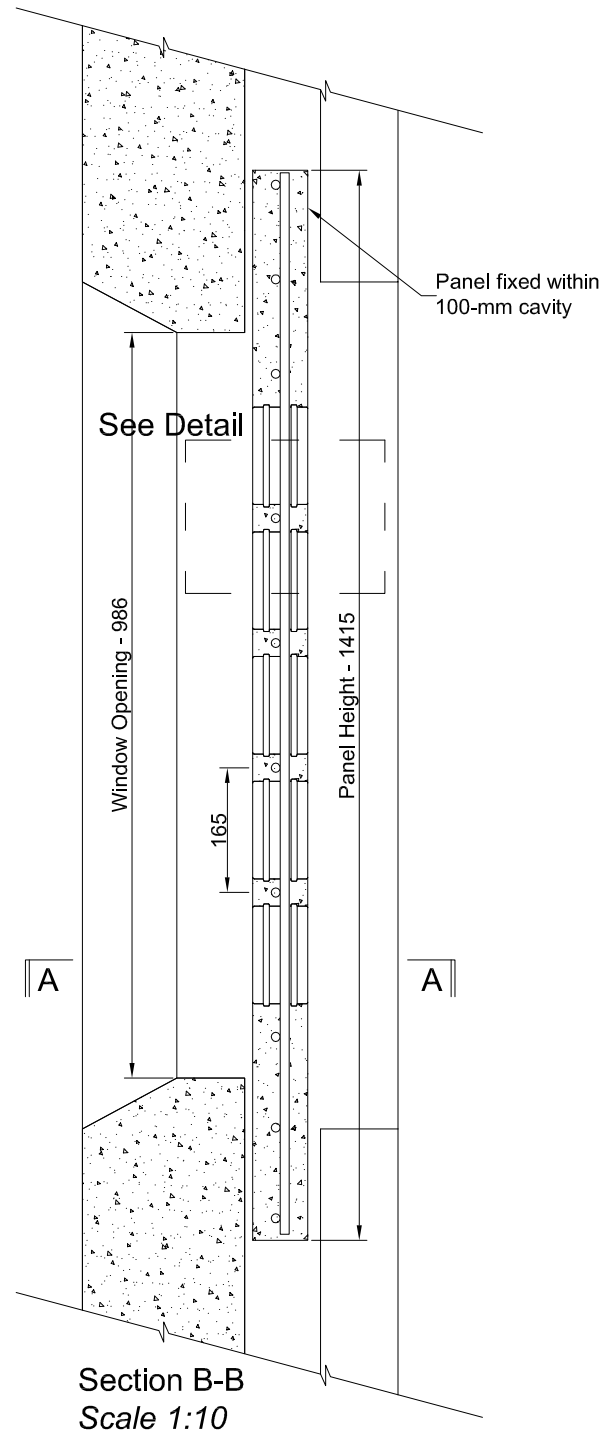

Section B-B
Scale 1:10

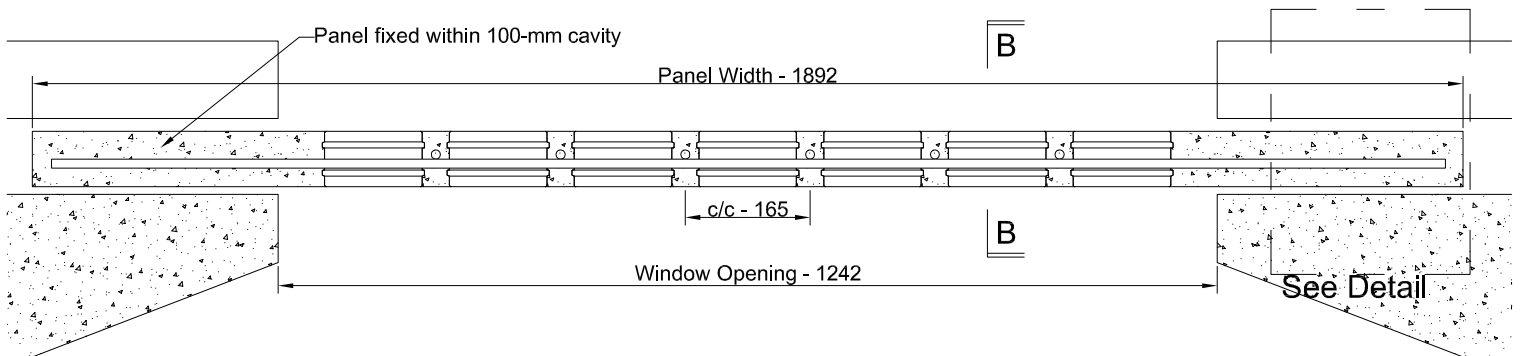

Section A-A
Scale 1:10

New Age Glass

Unit 4, Phoenix Business Centre, Spur Road, Chichester, West Sussex, PO19 8PN
01243 720414 - www.newageglass.co.uk

Sheet SW165 - 1

Issue Date: 12 October 2009
Drawn DB