


# Technical Details - Security Window - 130 mm Glass-Block - 170 mm c/c

See SW165 - 1 for Structural Opening and other dimensions



**Typical Mortar Joint**  
Scale 1:2

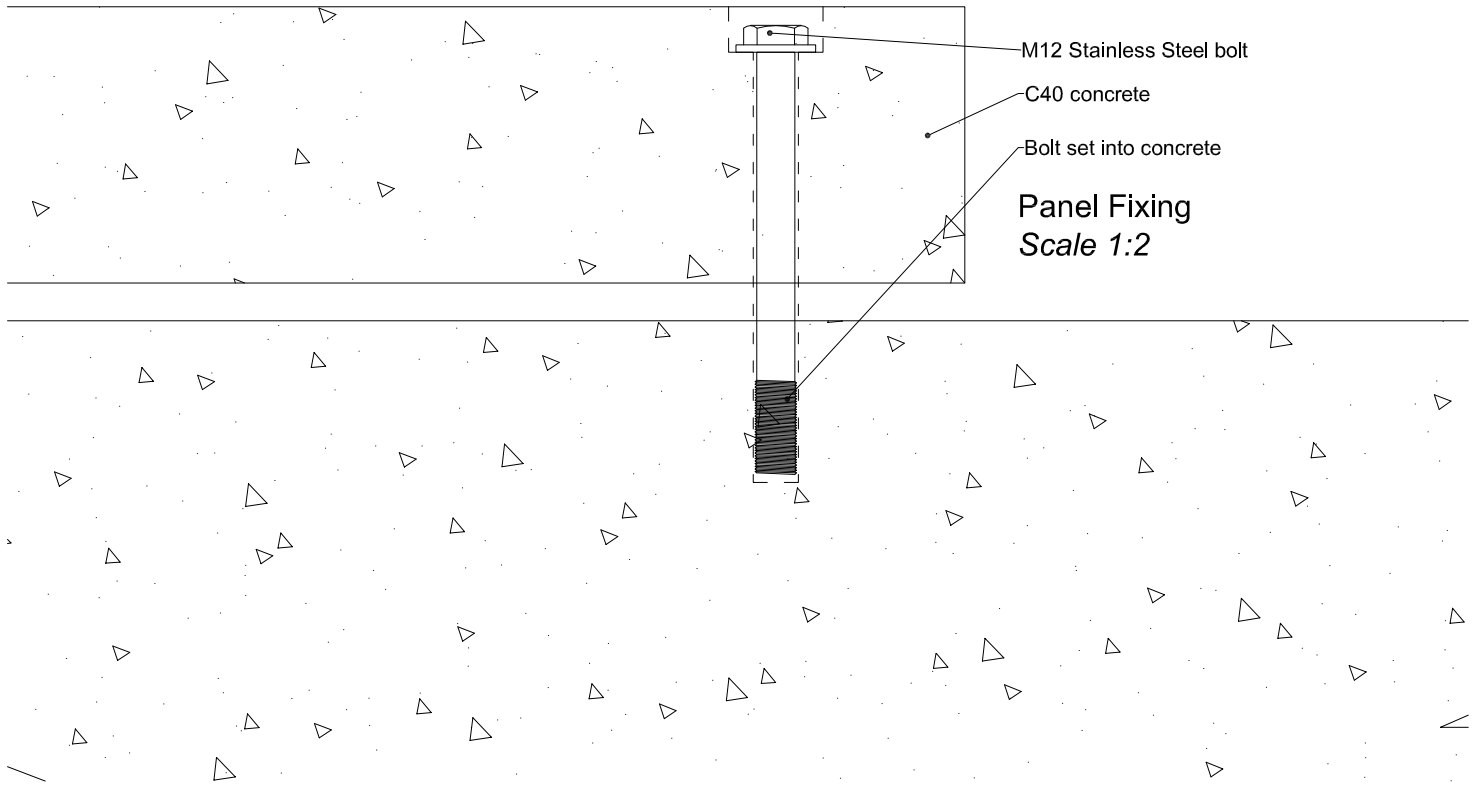