




Plan

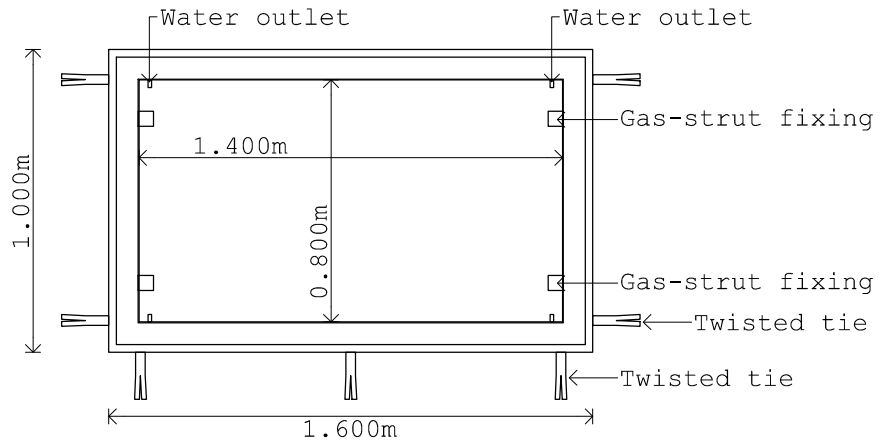


Plan of frame

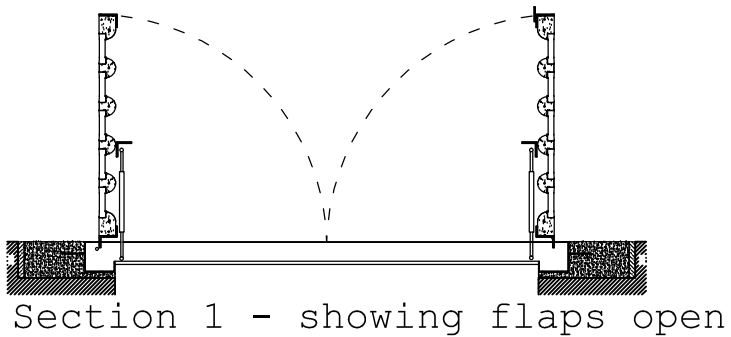


Section 1 - showing flaps open

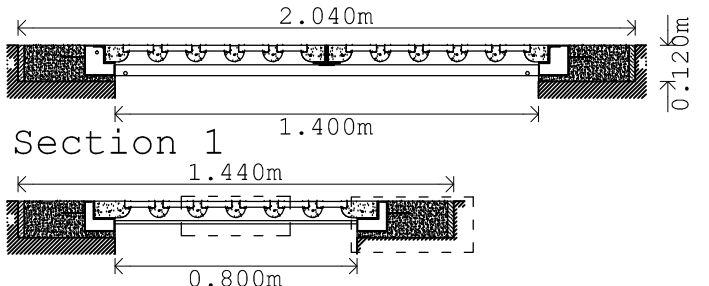

Section 1
 Section 2

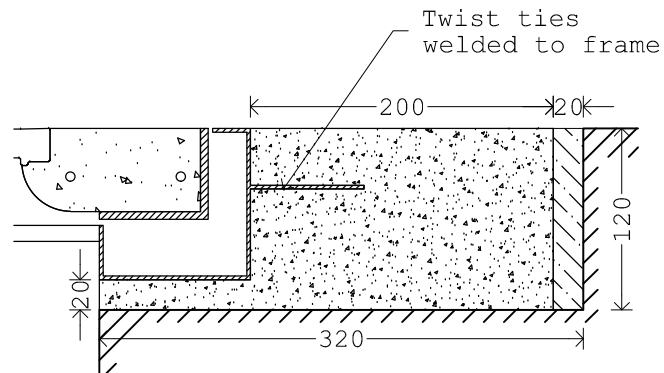

Typical Bearing
 Scale 1:5

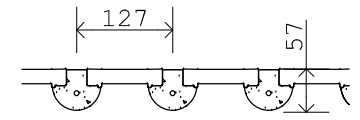

Glass Details
 Scale 1:10

NEW AGE GLASS
 Unit-4, Pheonix Business Centre
 Spur Road
 CHICHESTER
 West Sussex PO19 8PN
 01243 790414 - info@newageglass.co.uk

Drawing Number NAG - DFAH 2	Rev A	Issue Date 1 December 2017
Double Flap Access Hatch 2		
Scale: 1:25, 1:10 and 1:5 @A4		
Rev A: 100x100 mm lens at 127 c/c		

Project Double Leaf Access Hatch
--

Address
Status Estimation

Length of this border - 190-mm

Length of this border - 277-mm