


NEW AGE GLASS SECURITY PANELS


Technical Information

Sheet 3

NAG-S170/70

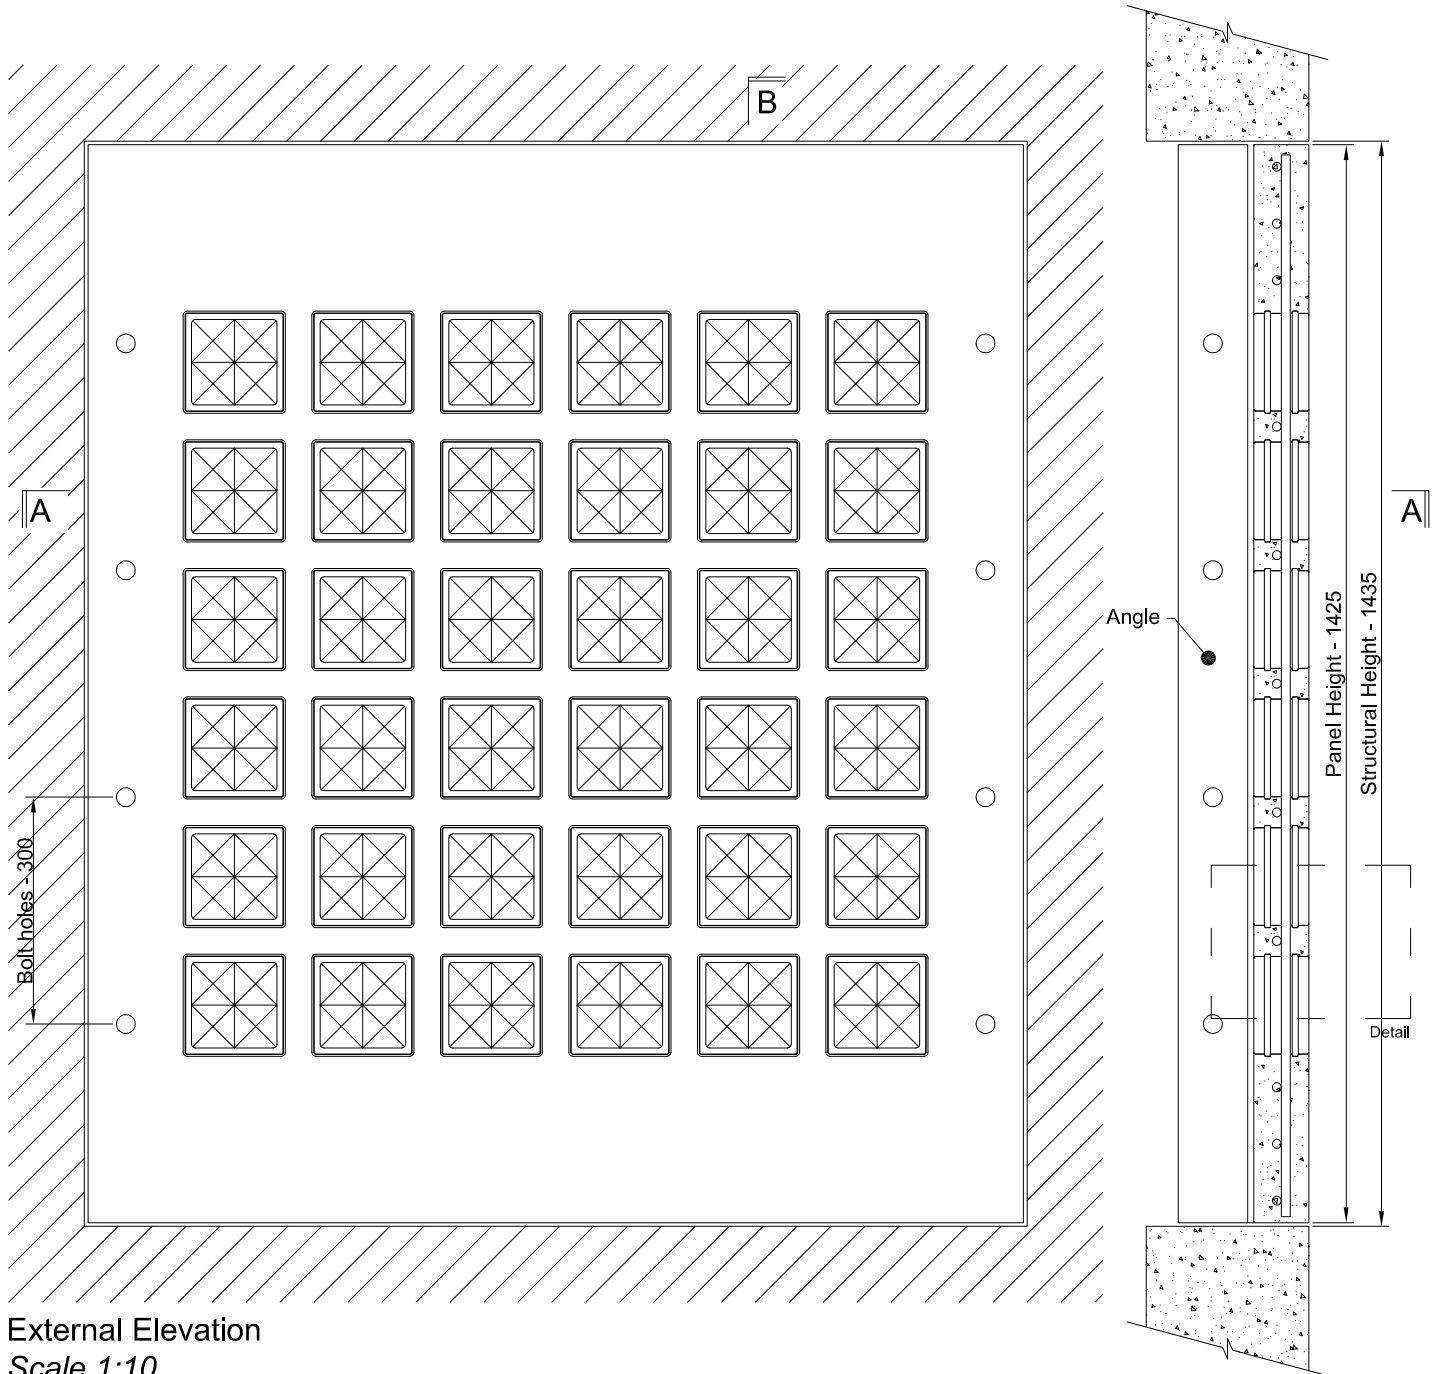


External Elevation
Scale 1:10

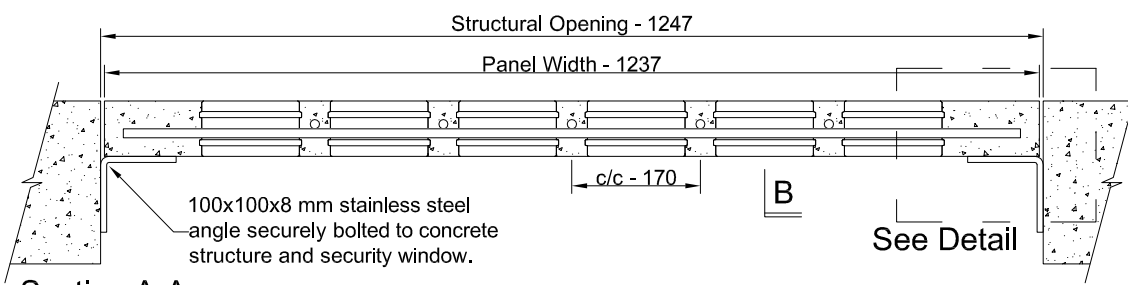

Section A-A
Scale 1:10

Other panels sizes available. Contact New Age Glass for details.

Security Window Details

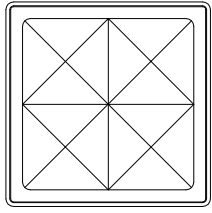

130x130x73 mm Toughened Block

